


REAR ELEVATION.

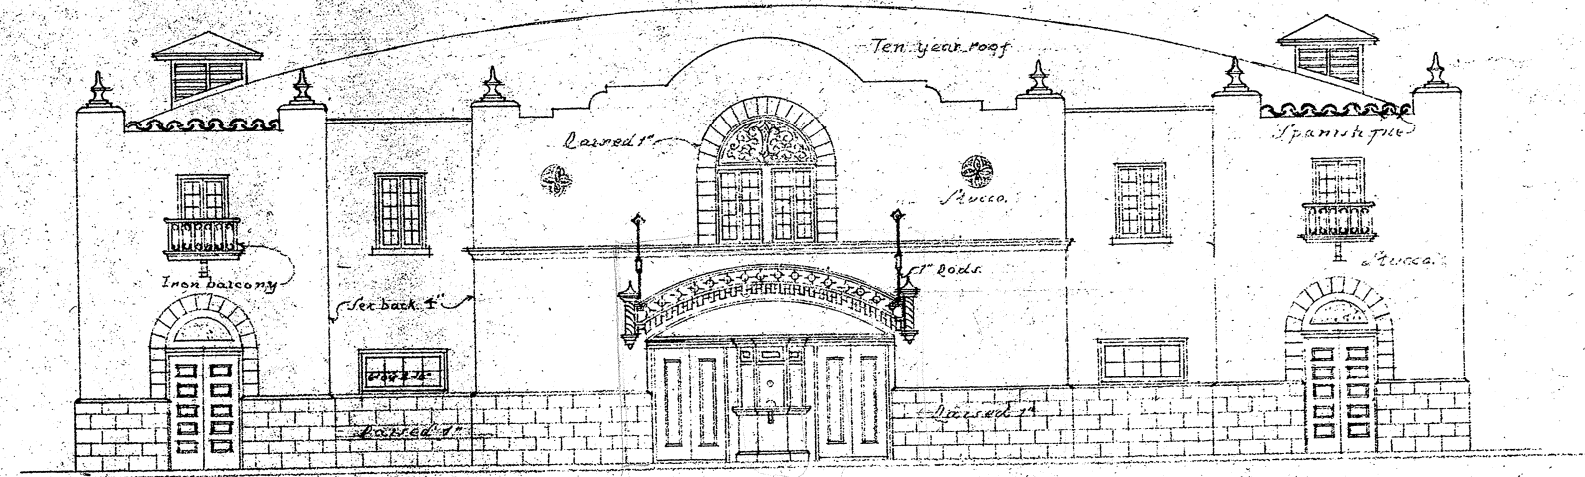

FRONT ELEVATION.

STADIUM.
 DR. W. M. G. LEATZ, OWNER.
 PHOENIX, ARIZ.

HOME OF THE ARIZONA ATHLETIC ASSOCIATION.

EDW. A. NOLAN.
 REGISTERED ARCHITECT.
 PHOENIX, ARIZ.