


WINDOW SCHEDULE				
NO.	SIZE	THICK	LIGHTS	REMARKS
A.	6-0X2-6"	1 3/8"	8	SASH
B.	28X30"	"	2	DOUBLE HUNG.
C.	24X24"	"	4	"
D.	3-6X5-0"	"	20	CASEMENT
E.	2-6X2-6"	"	1	TRANSOM.
F.	28X28"	"	2	DOUBLE HUNG.

DOOR SCHEDULE				
NO.	SIZE	THICK	PANESLS	TRANSOMS
A.	3-0X7-6"	1 3/4"	1 P.G.	
B.	2-6X7-0"	"	6 LROSS	
C.	2-0X7-0"	"	6	
D.	2-6X7-0"	"	6	18"
E.	2-8X6-8"	1 3/8"	2	
F.	2-6X6-8"	"	"	
G.	3-0X7-0"	1 3/4"	"	

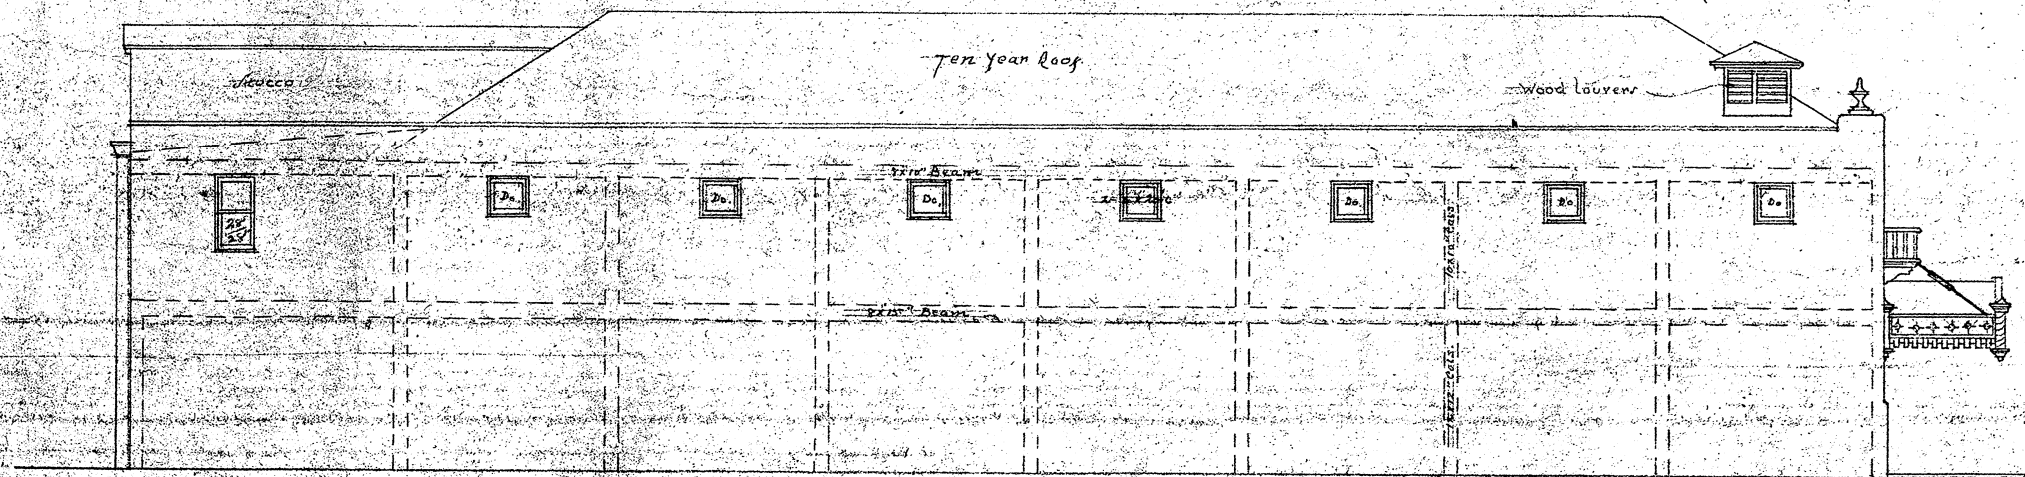

SIDE ELEVATION.

STADIUM
 DRAWN G. LENTZ, OWNER
 PHOENIX, ARIZ.

HOME OF THE ARIZONA ATHLETIC ASSOCIATION

EDW. A. NOLAN
 REGISTERED ARCHITECT
 PHOENIX, ARIZ.